


**PROPOSED PLAN OF WORKS AND ASSOCIATED DIVERSION**

**Site :** Tranby Lane, Anlaby    **Plan Number:** 120736553    **Dates:** 19th April 2021    **Drawn by:** Lucy Rea

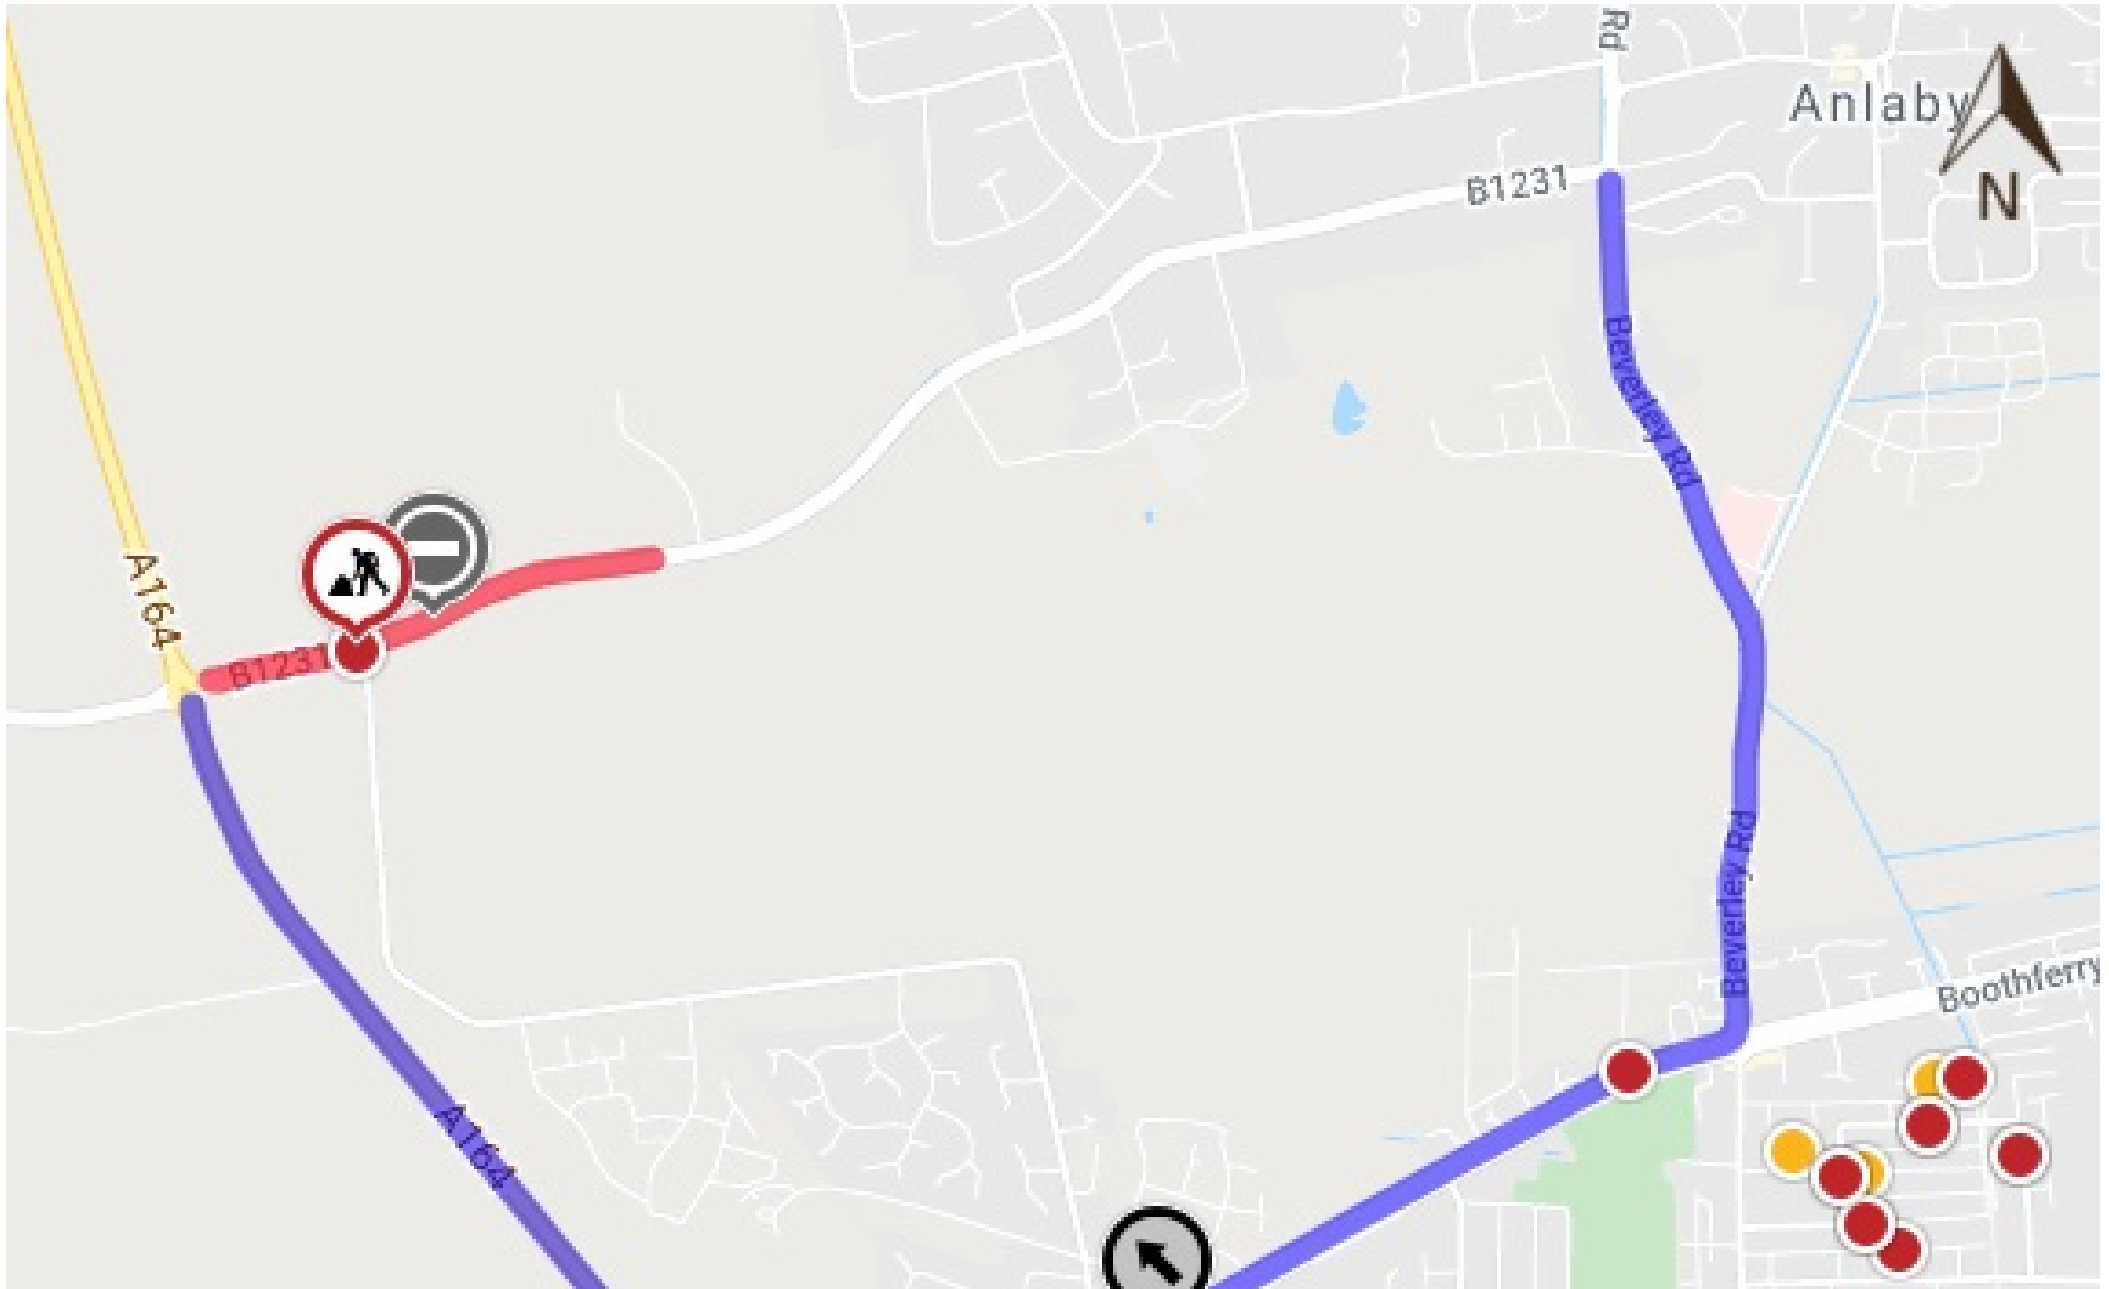



Map data © [Google Terms of Use](#)